


Gates Public Library

First Floor Furniture Plan

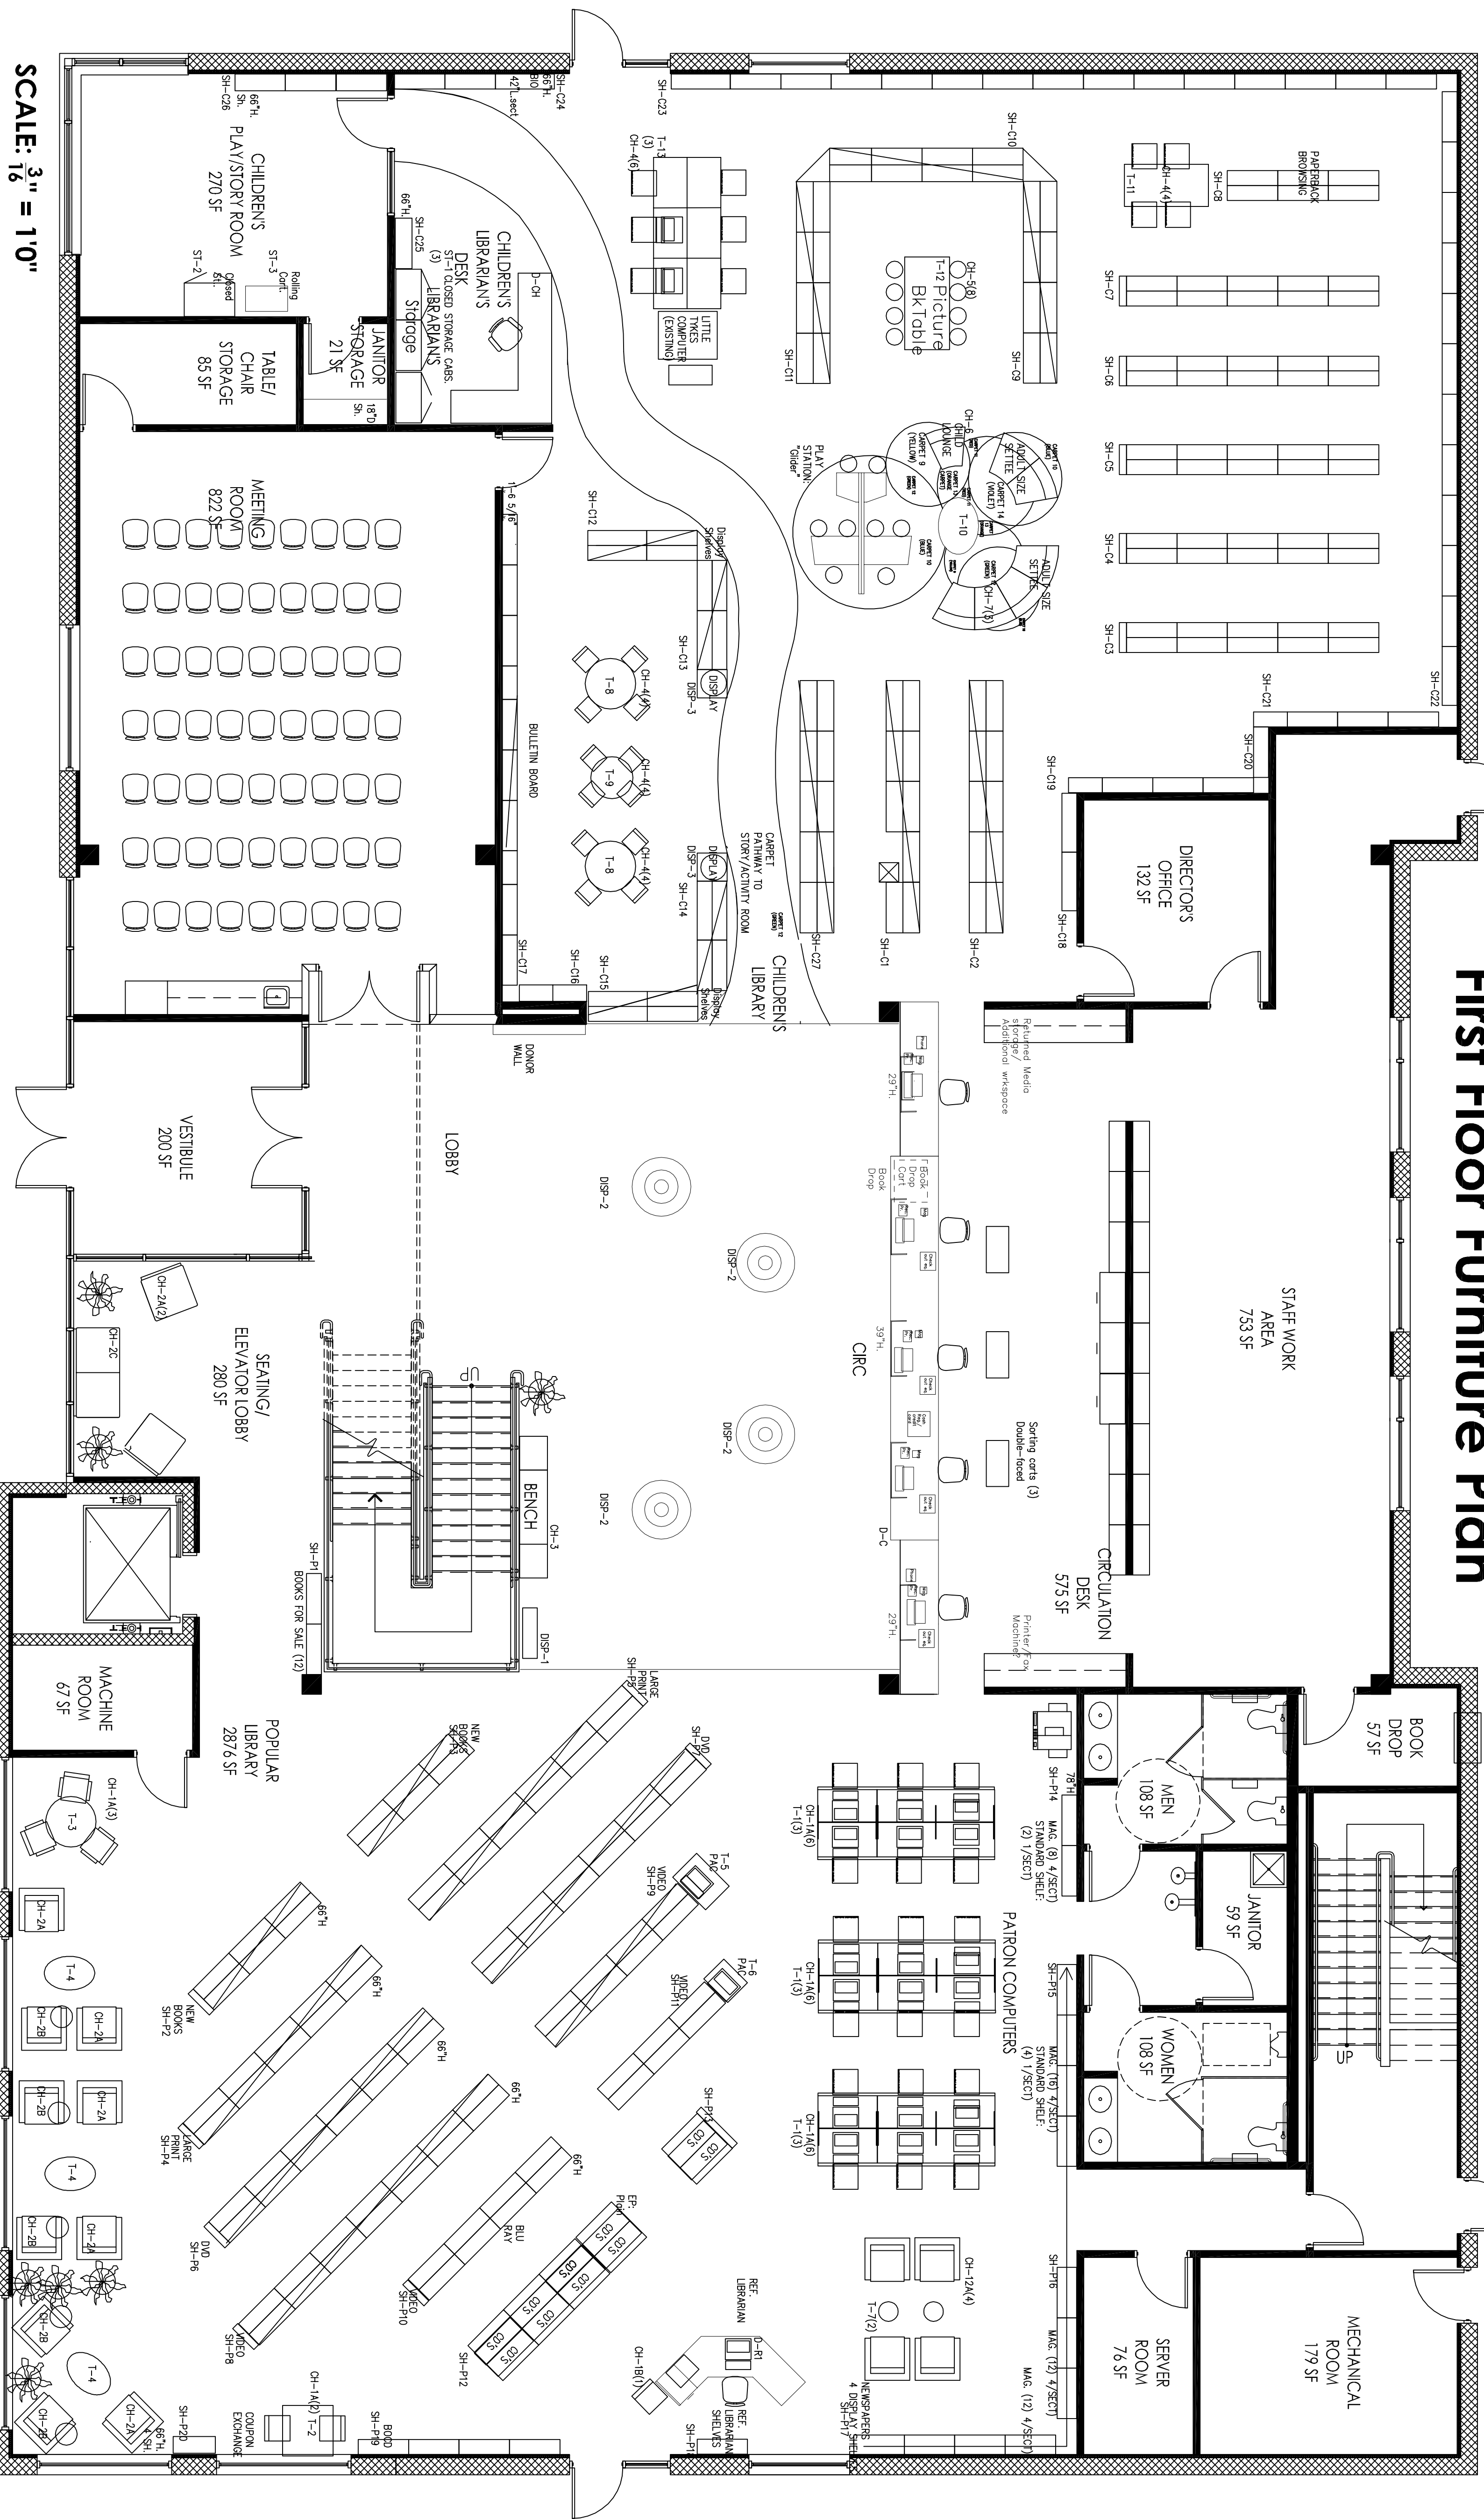

SCALE: 3/16" = 1'0"