


# Gates Public Library Second Floor Furniture Plan

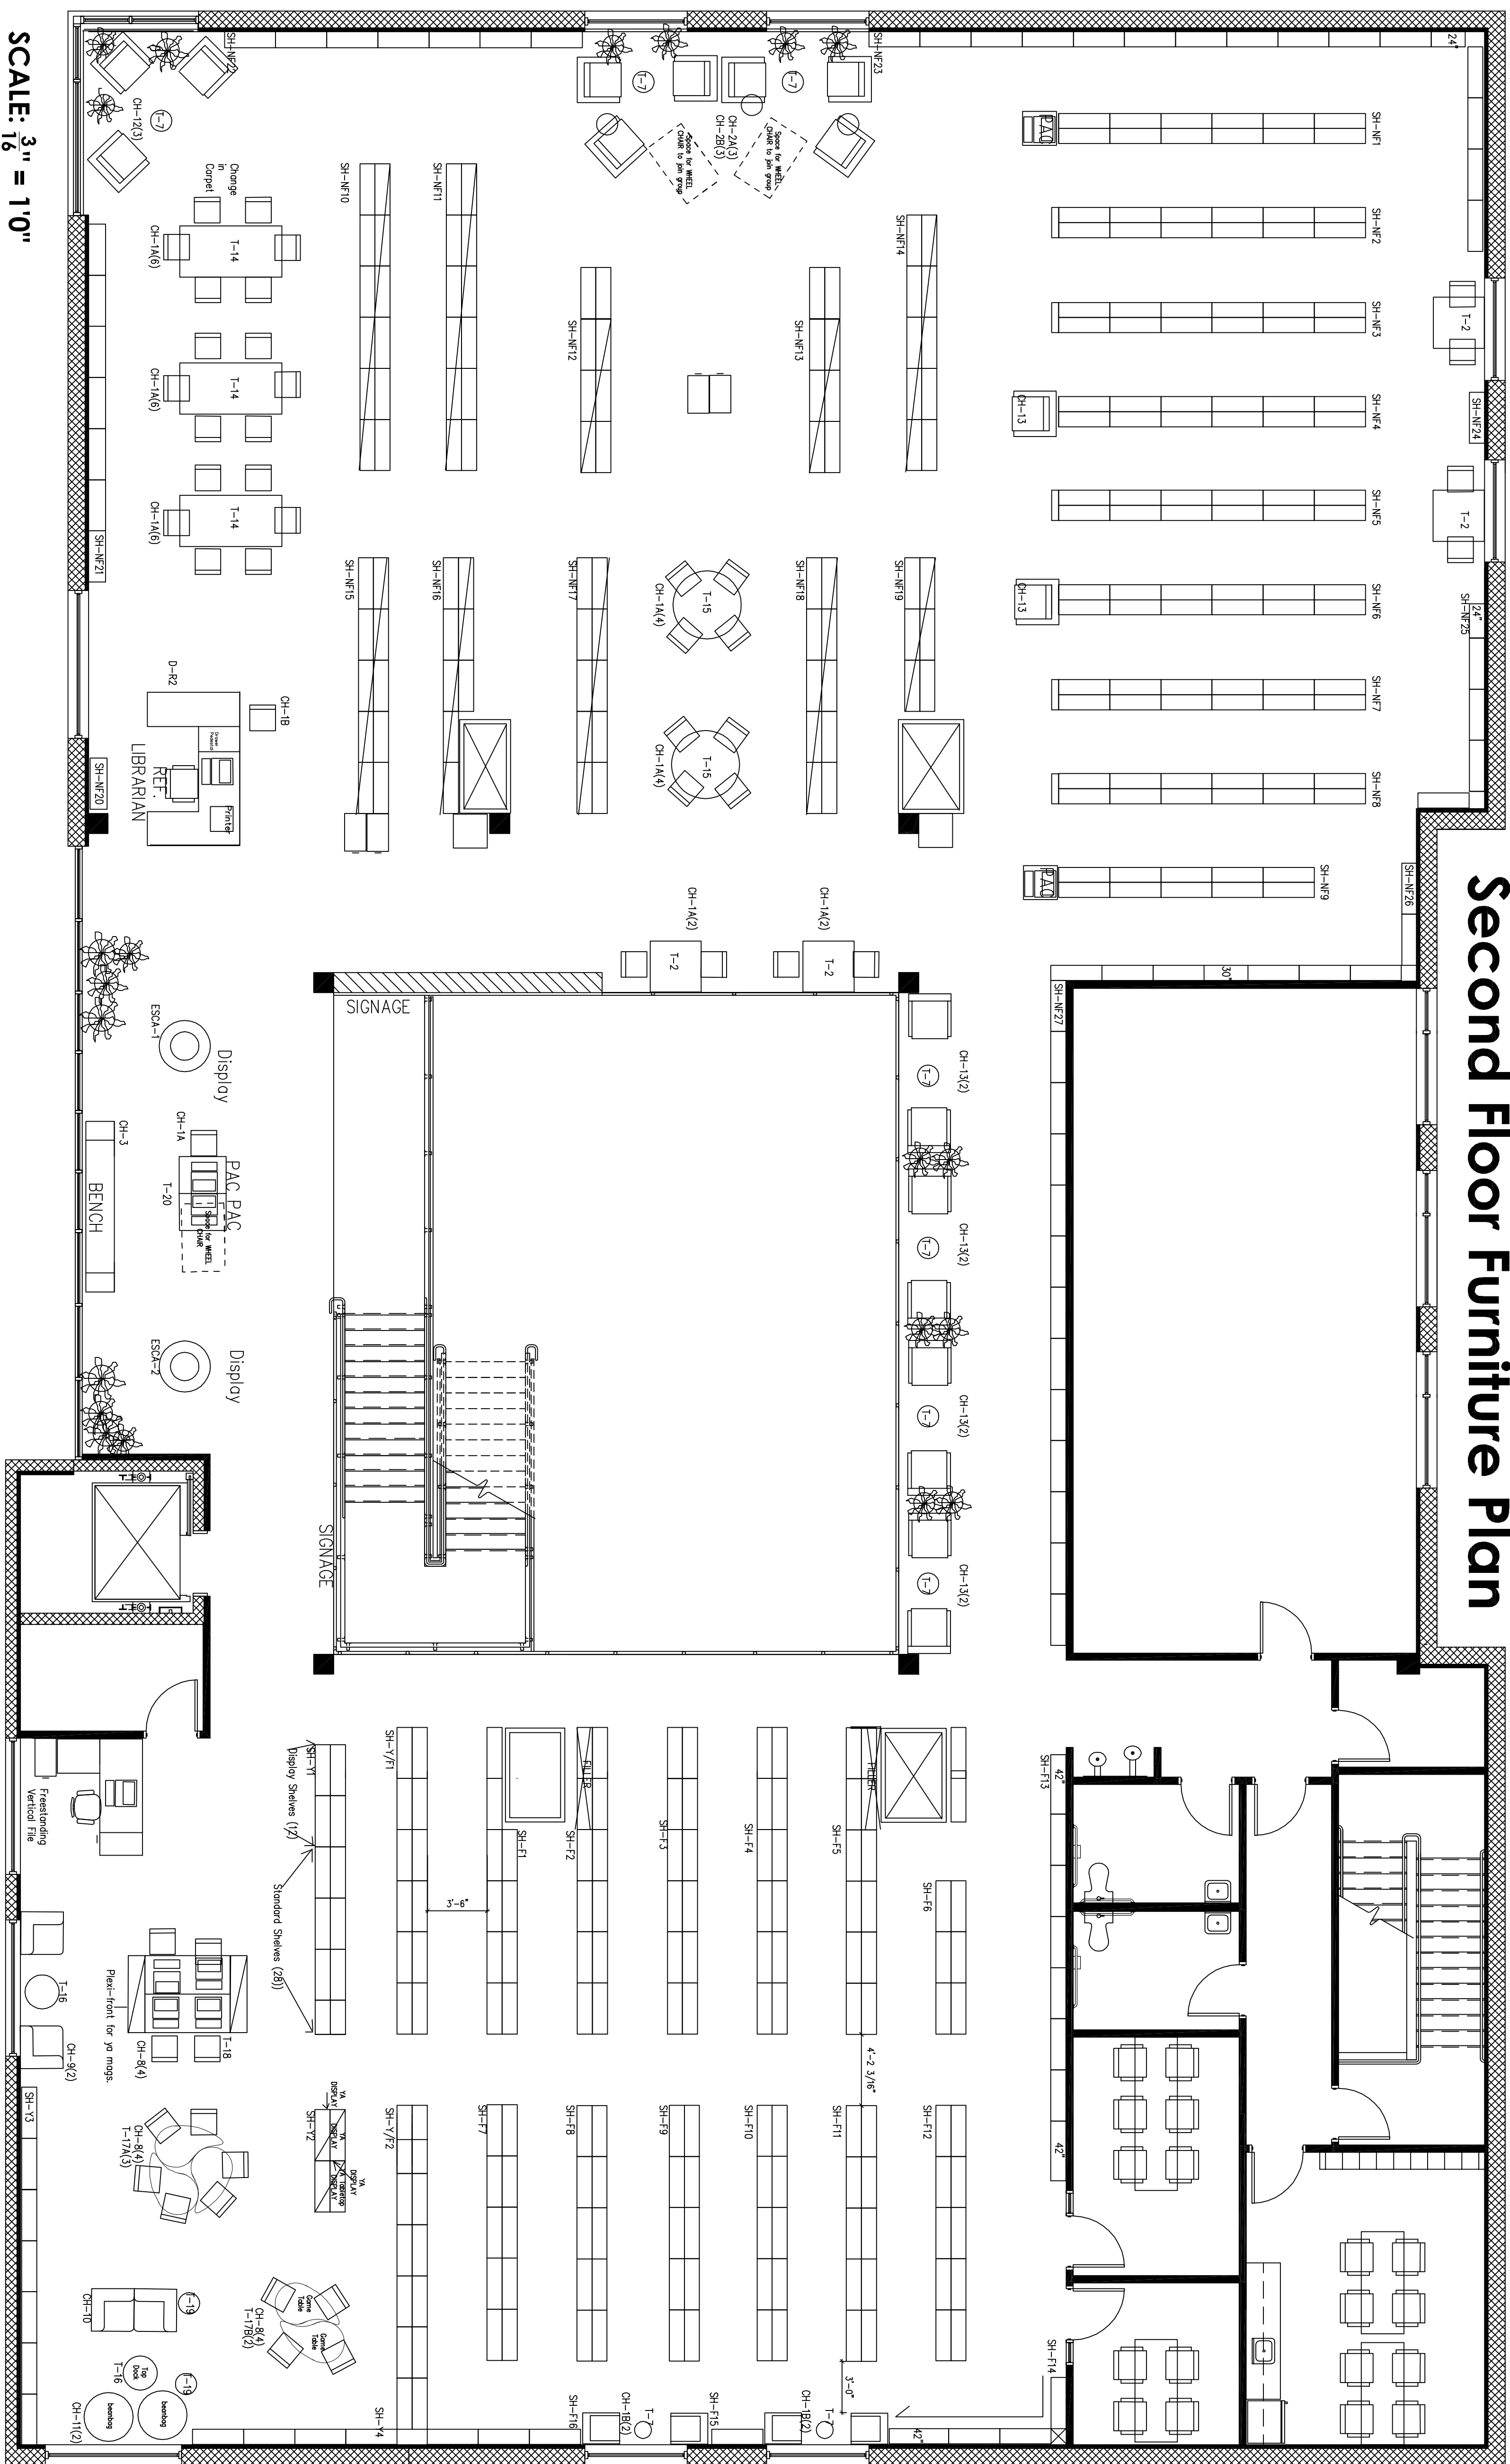

SCALE:  $\frac{3}{16}'' = 1'0''$